
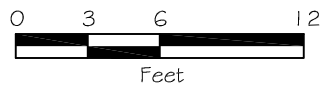


# Conceptual Plan

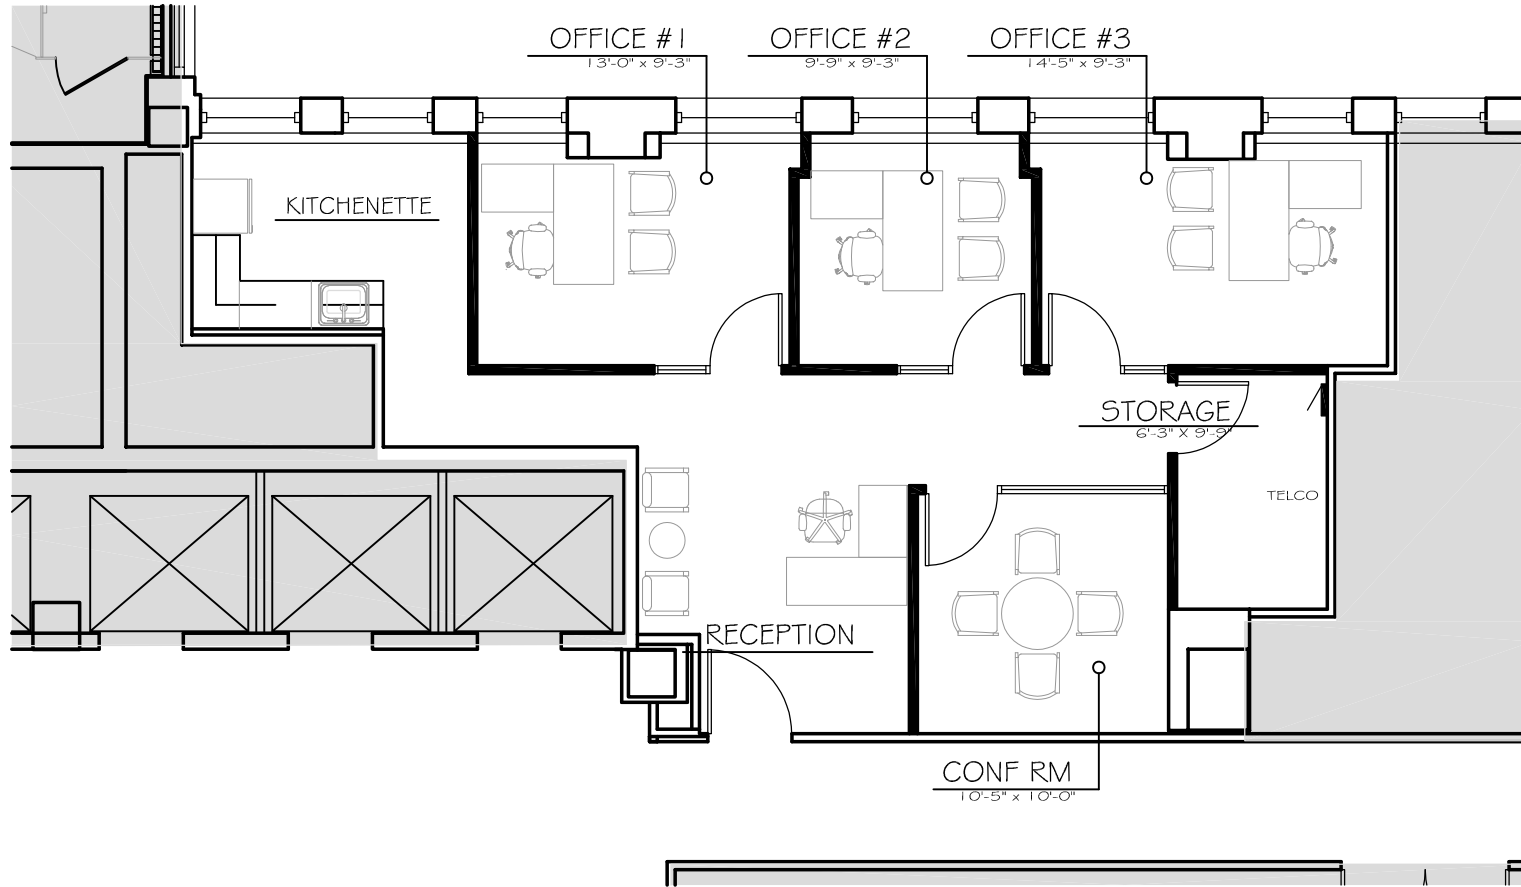

DRAWING

A

Proposed new offices for:  
**SPEC SUITE 1025**  
Address:

10TH FLOOR

*Third party users of these drawings and specifications shall verify existing conditions before proceeding with any future work and be responsible for the same.*



H/S

HYDZIK SCHADE ASSOCIATES, LTD.  
135 SO. LASALLE STREET, SUITE 3710  
CHICAGO, IL 60603 O. 312.236.9366

INTERIOR ARCHITECTURE + DESIGN

PRO #ONL2012

03/08/21

KKM