


Conceptual Plan

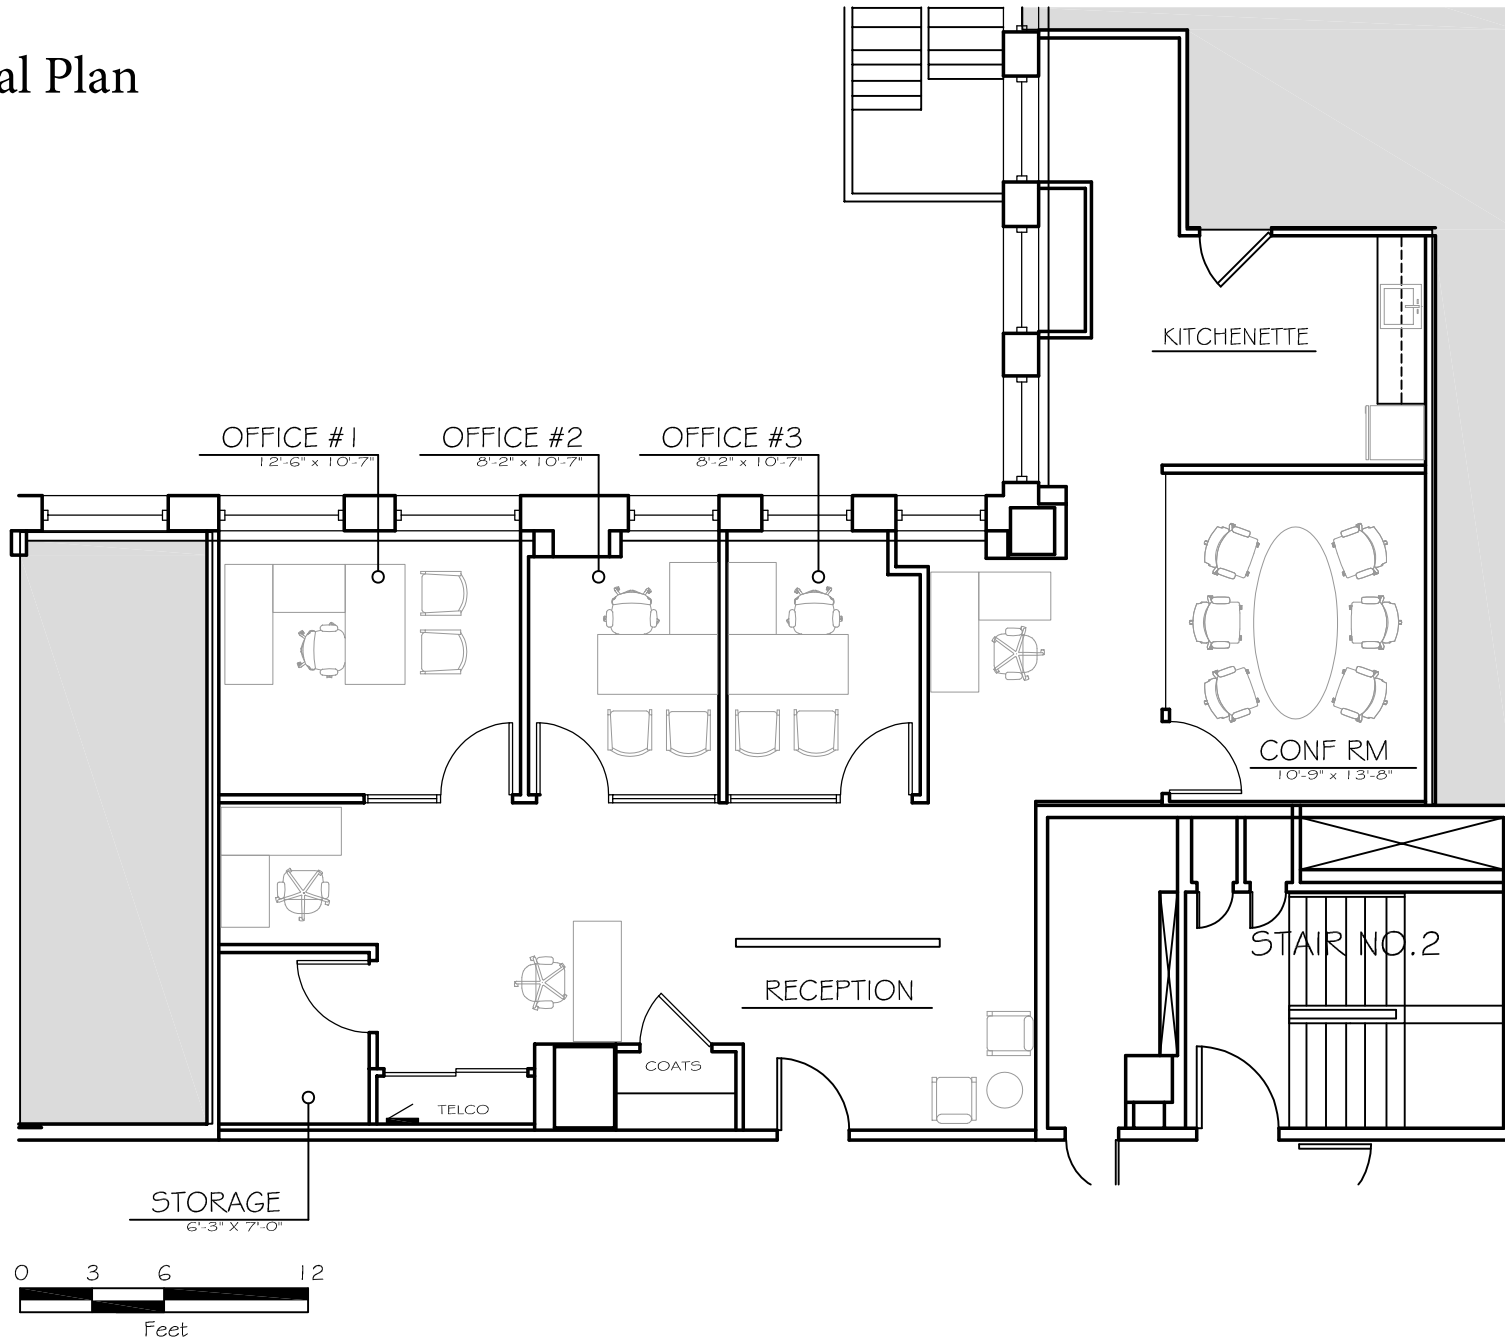

DRAWING

A

Proposed new offices for:
SPEC SUITE 1560

Address:

15TH FLOOR

Third party users of these drawings and specifications shall verify existing conditions before proceeding with any future work and be responsible for the same.



H/S

HYDZIK SCHADE ASSOCIATES, LTD.
135 SO. LASALLE STREET, SUITE 3710
CHICAGO, IL 60603 O. 312.236.9366

INTERIOR ARCHITECTURE + DESIGN

PRO #ONL2111

02/26/21

KKM