


Conceptual Plan

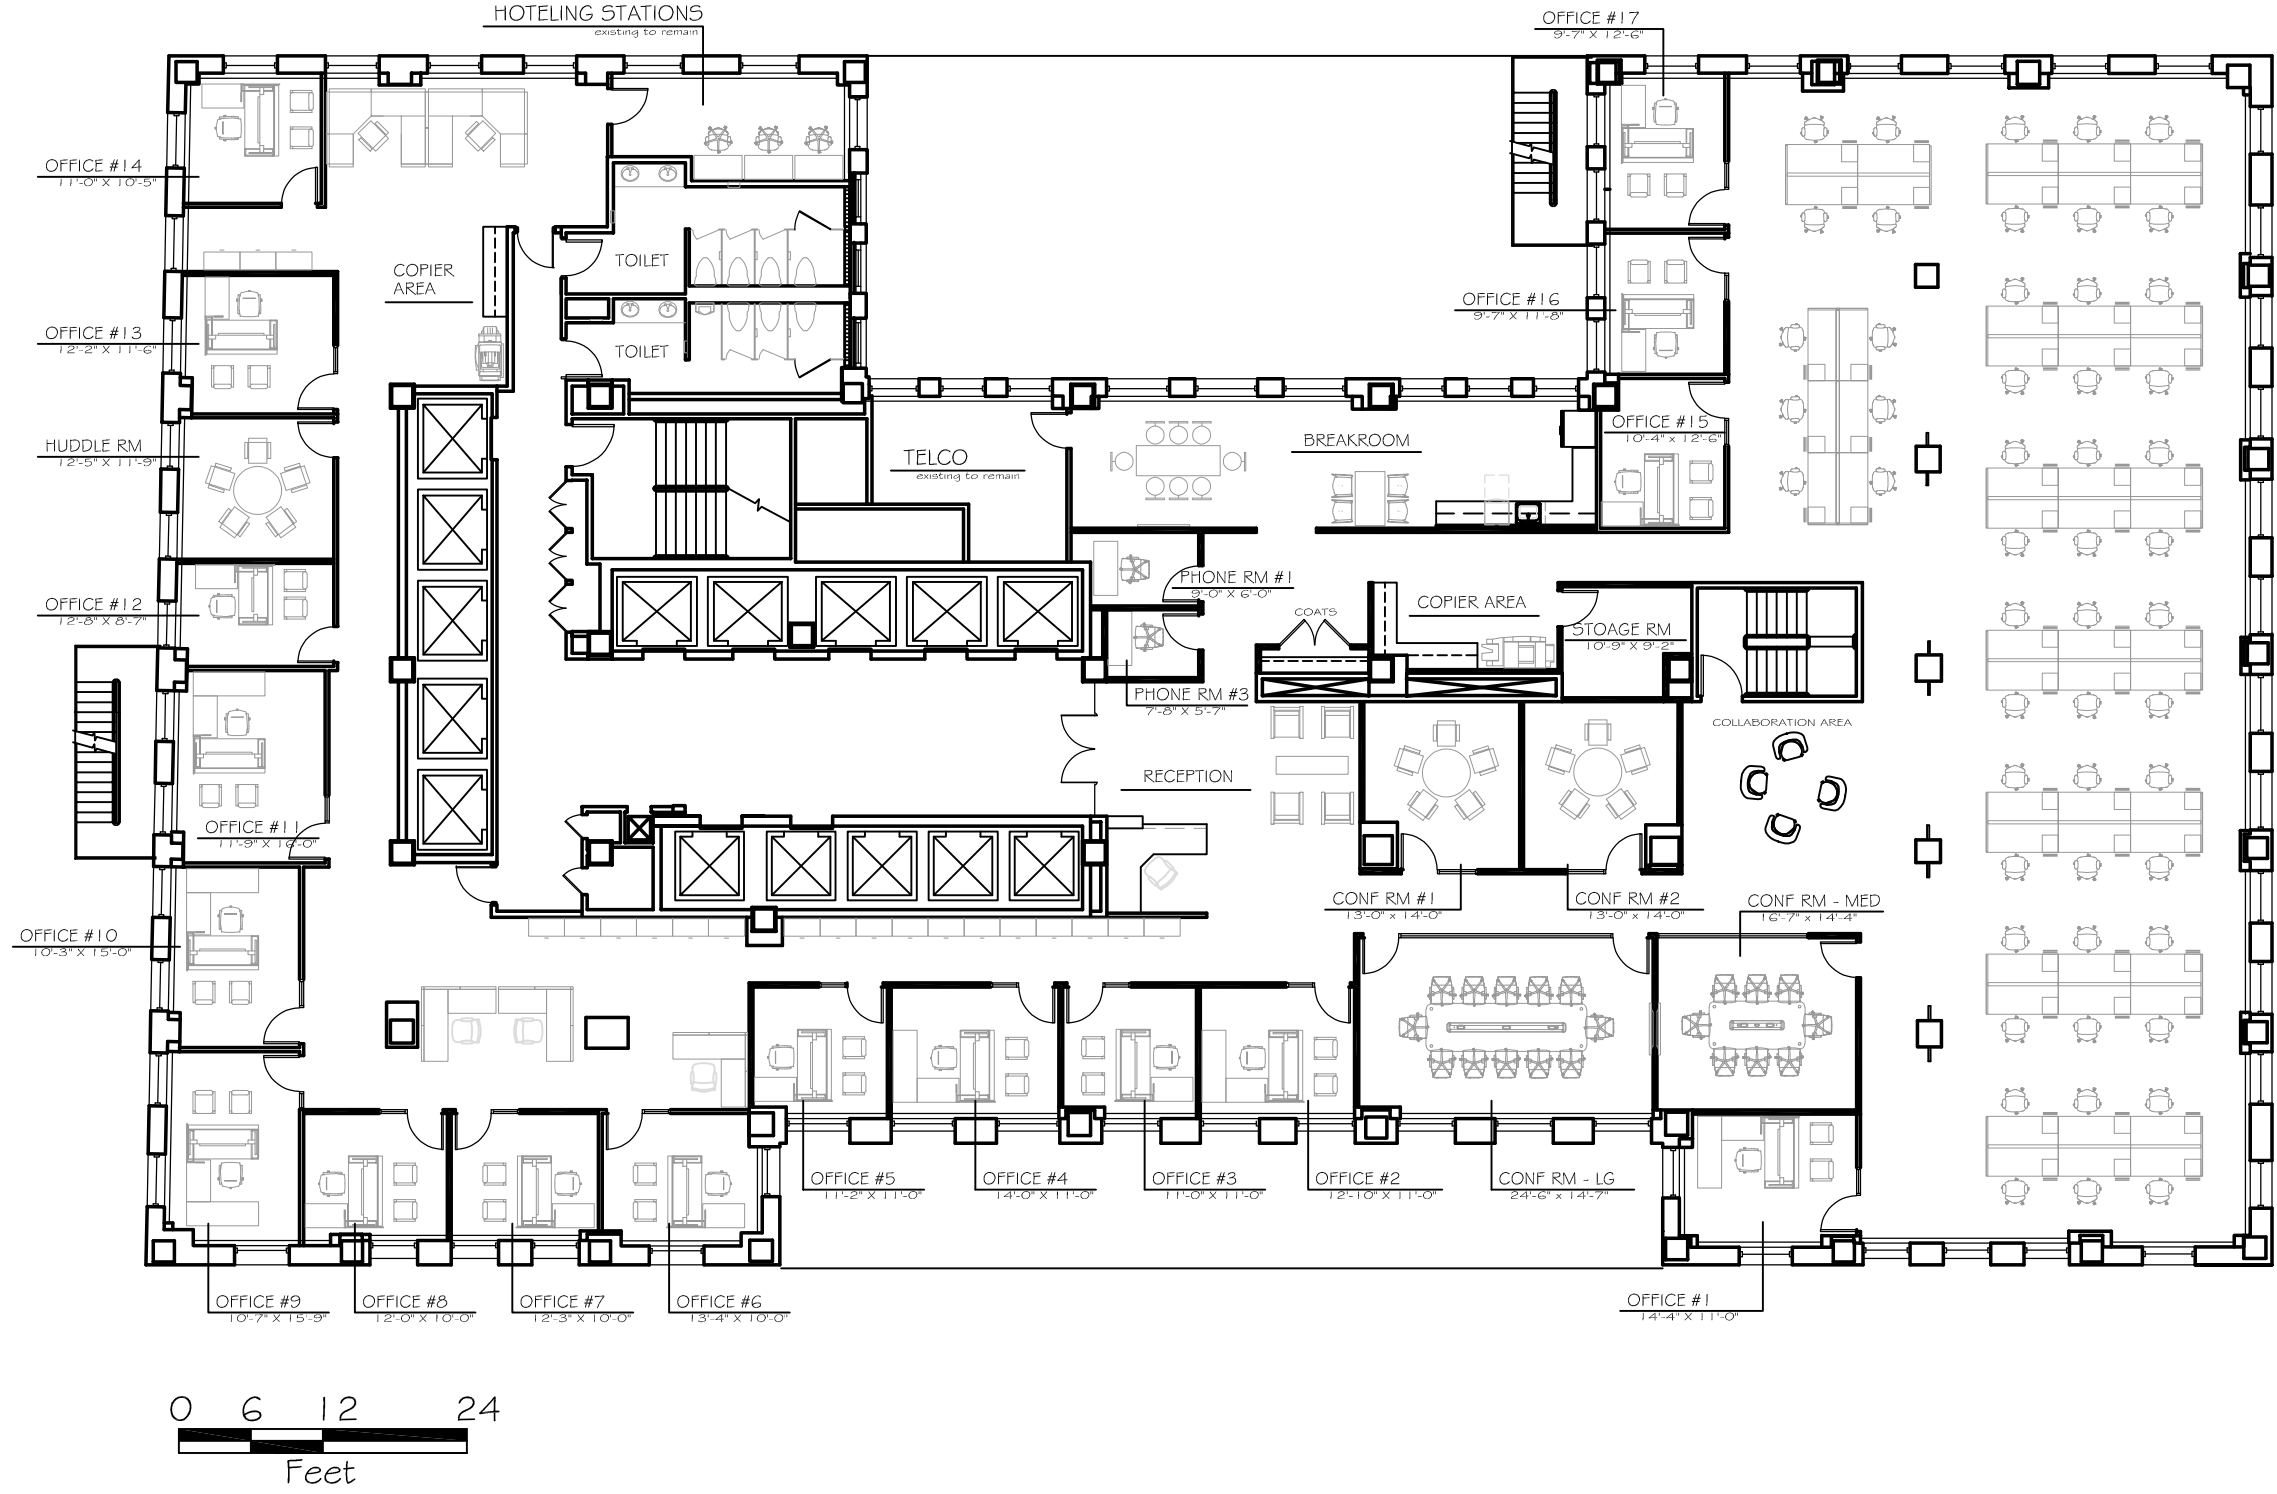

DRAWING

B

Proposed new offices for:
Spec Suite 700
Address: One North LaSalle

7th FLOOR

Third party users of these drawings and specifications shall verify existing conditions before proceeding with any future work and be responsible for the same.



HS
HYDZIK SCHADE ASSOCIATES, LTD.
135 50, LASALLE STREET, SUITE 3710
CHICAGO, IL 60603 P. 312.236.9366
INTERIOR ARCHITECTURE + DESIGN

PRO #ONL2114

03/09/21
03/08/21

drawn
KKM